



FIREPLACE OPTION
SCALE: 1/4" = 1'-0"

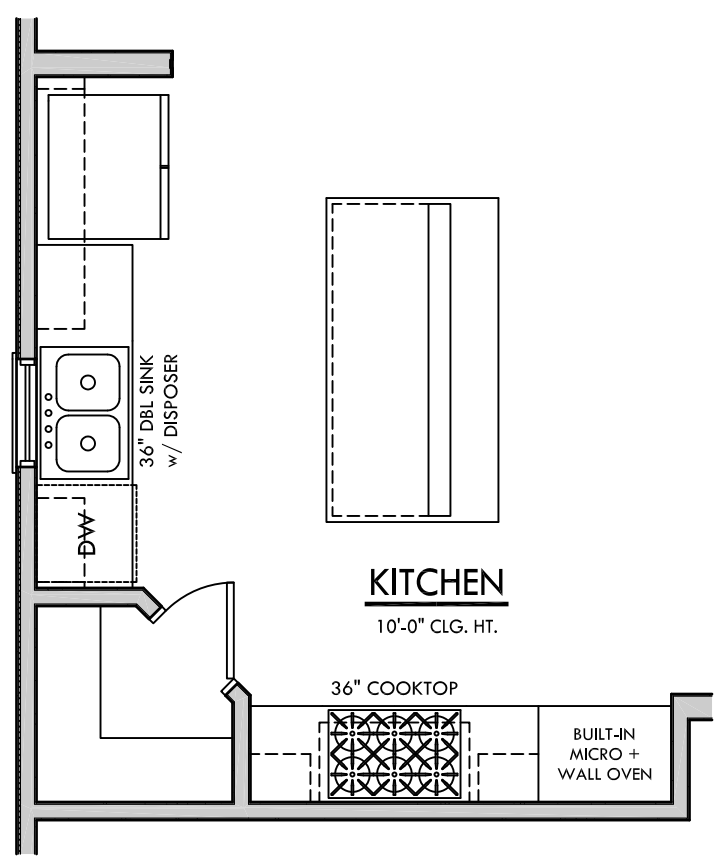

OPTIONAL GOURMET KITCHEN
SCALE: 1/4" = 1'-0"

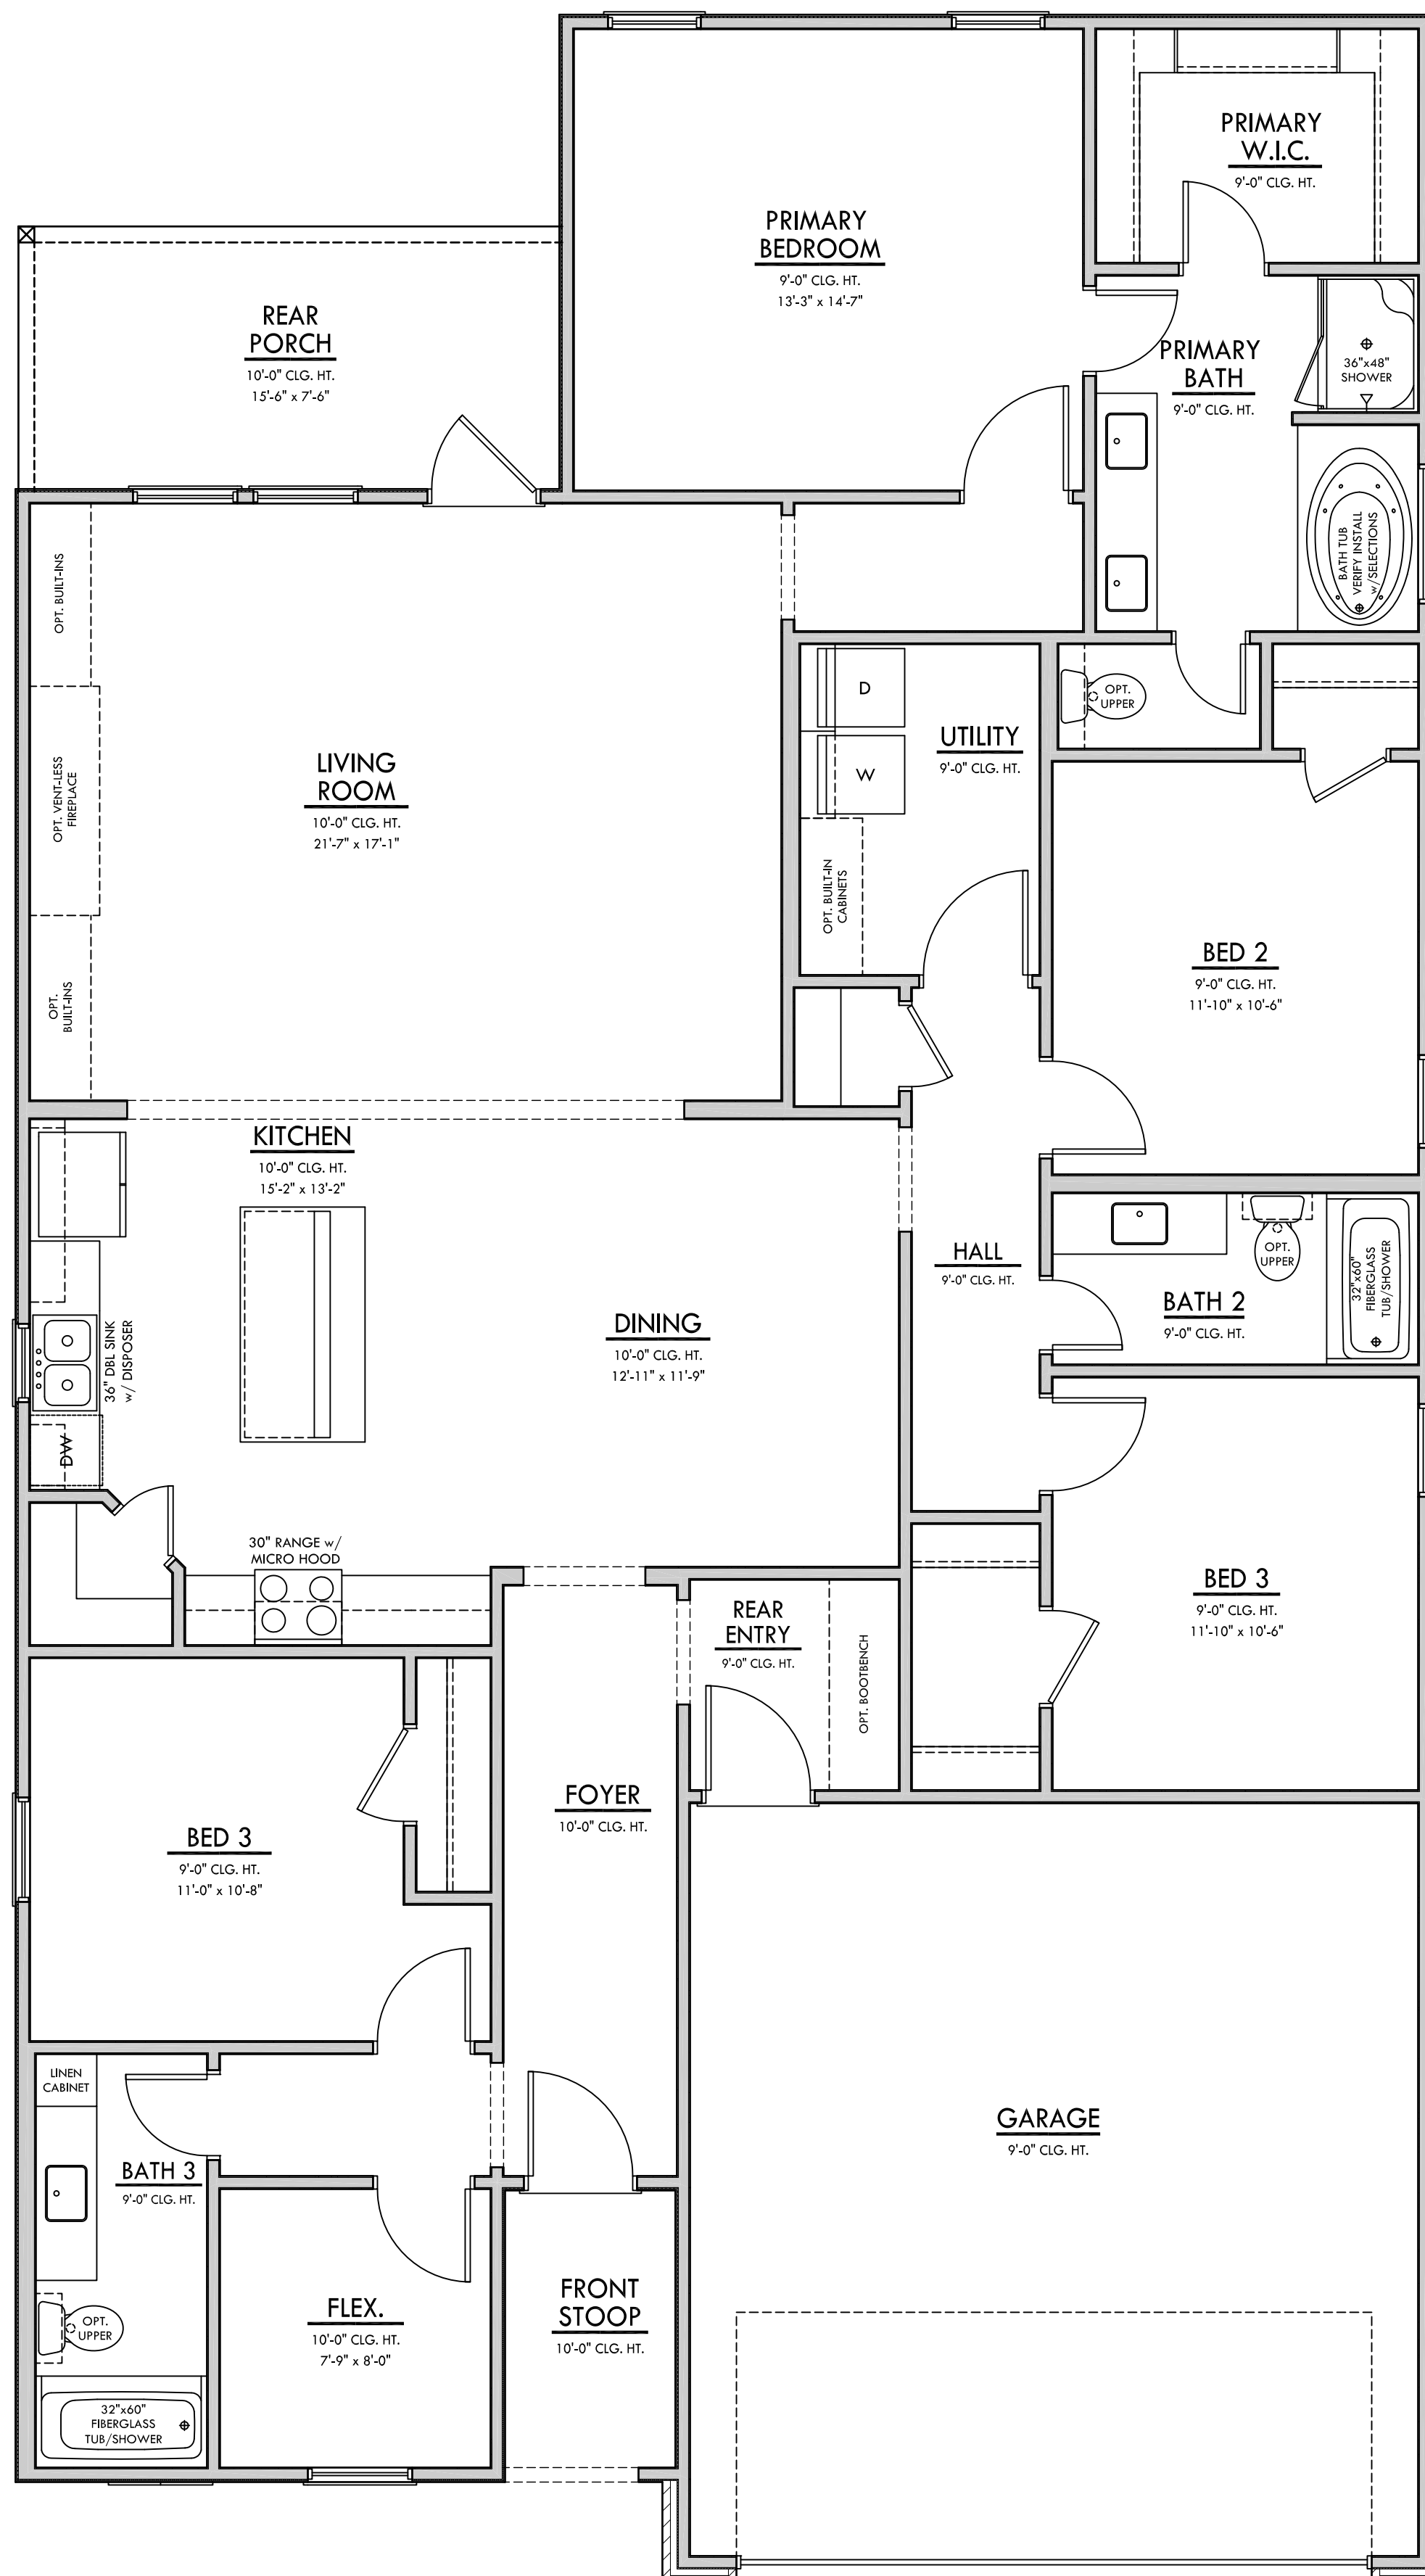

FLOOR PLAN
SCALE: 1/4" = 1'-0"

TOTAL SF: 2,849
LIVING SF: 2,195