



FIREPLACE OPTION
SCALE: 1/4" = 1'-0"

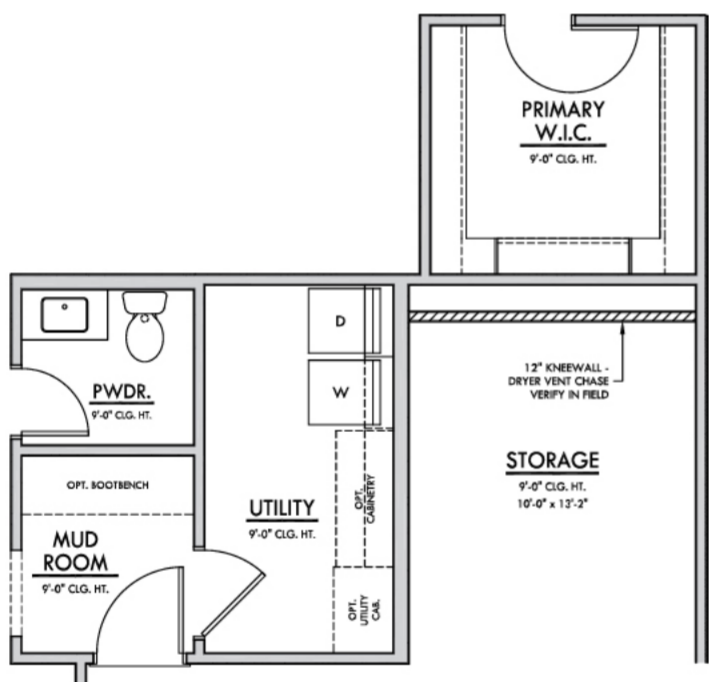

OPTIONAL STORAGE
SCALE: 1/4" = 1'-0" -137 SF LIVING

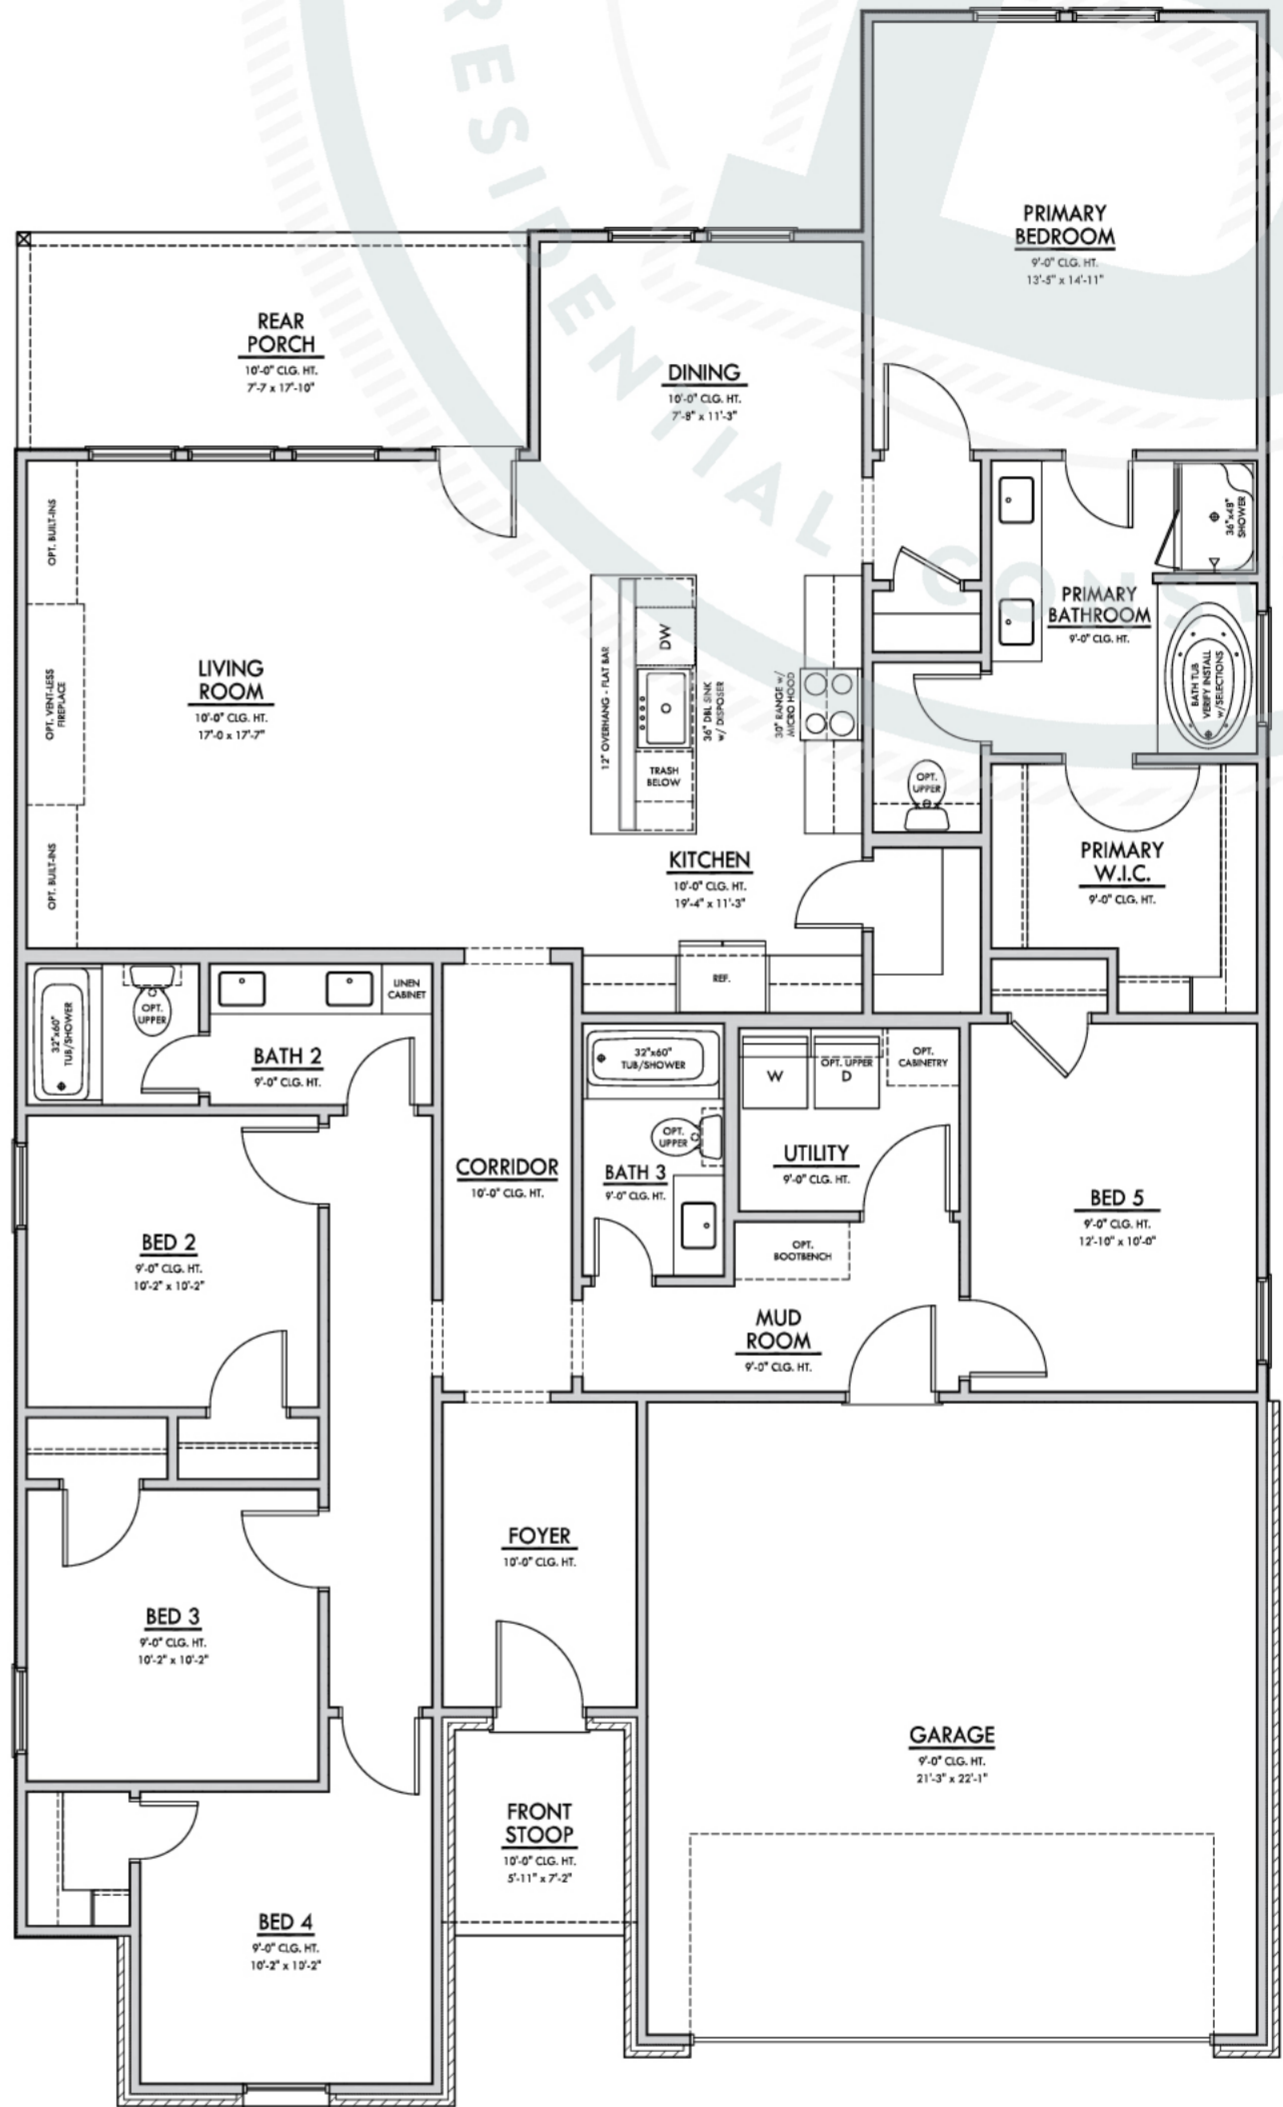

FLOOR PLAN
SCALE: 1/4" = 1'-0"

TOTAL SF: 2,868
LIVING SF: 2,176

THE
BALDWIN-A